


FINISHES SCHEDULE							
ID	MATERIAL	MANUF.	MODEL	COLOR	SIZE	NOTES	AREA (SF)
CPT-1	BROADLOOM CARPET	MOHAWK	BROKEN CHECKS	TRIM 553	N/A		5,004.17
LVT-1	LUXURY VINYL TILE	MOHAWK	MIXTE	ADMIX 757	36" X 36"		2,271.68
PT-1	PORCELAIN TILE	DALTILE	MARBLE ATTACHE'	CALCATA	12"X24"		1,831.58
							9,107.43 sq ft

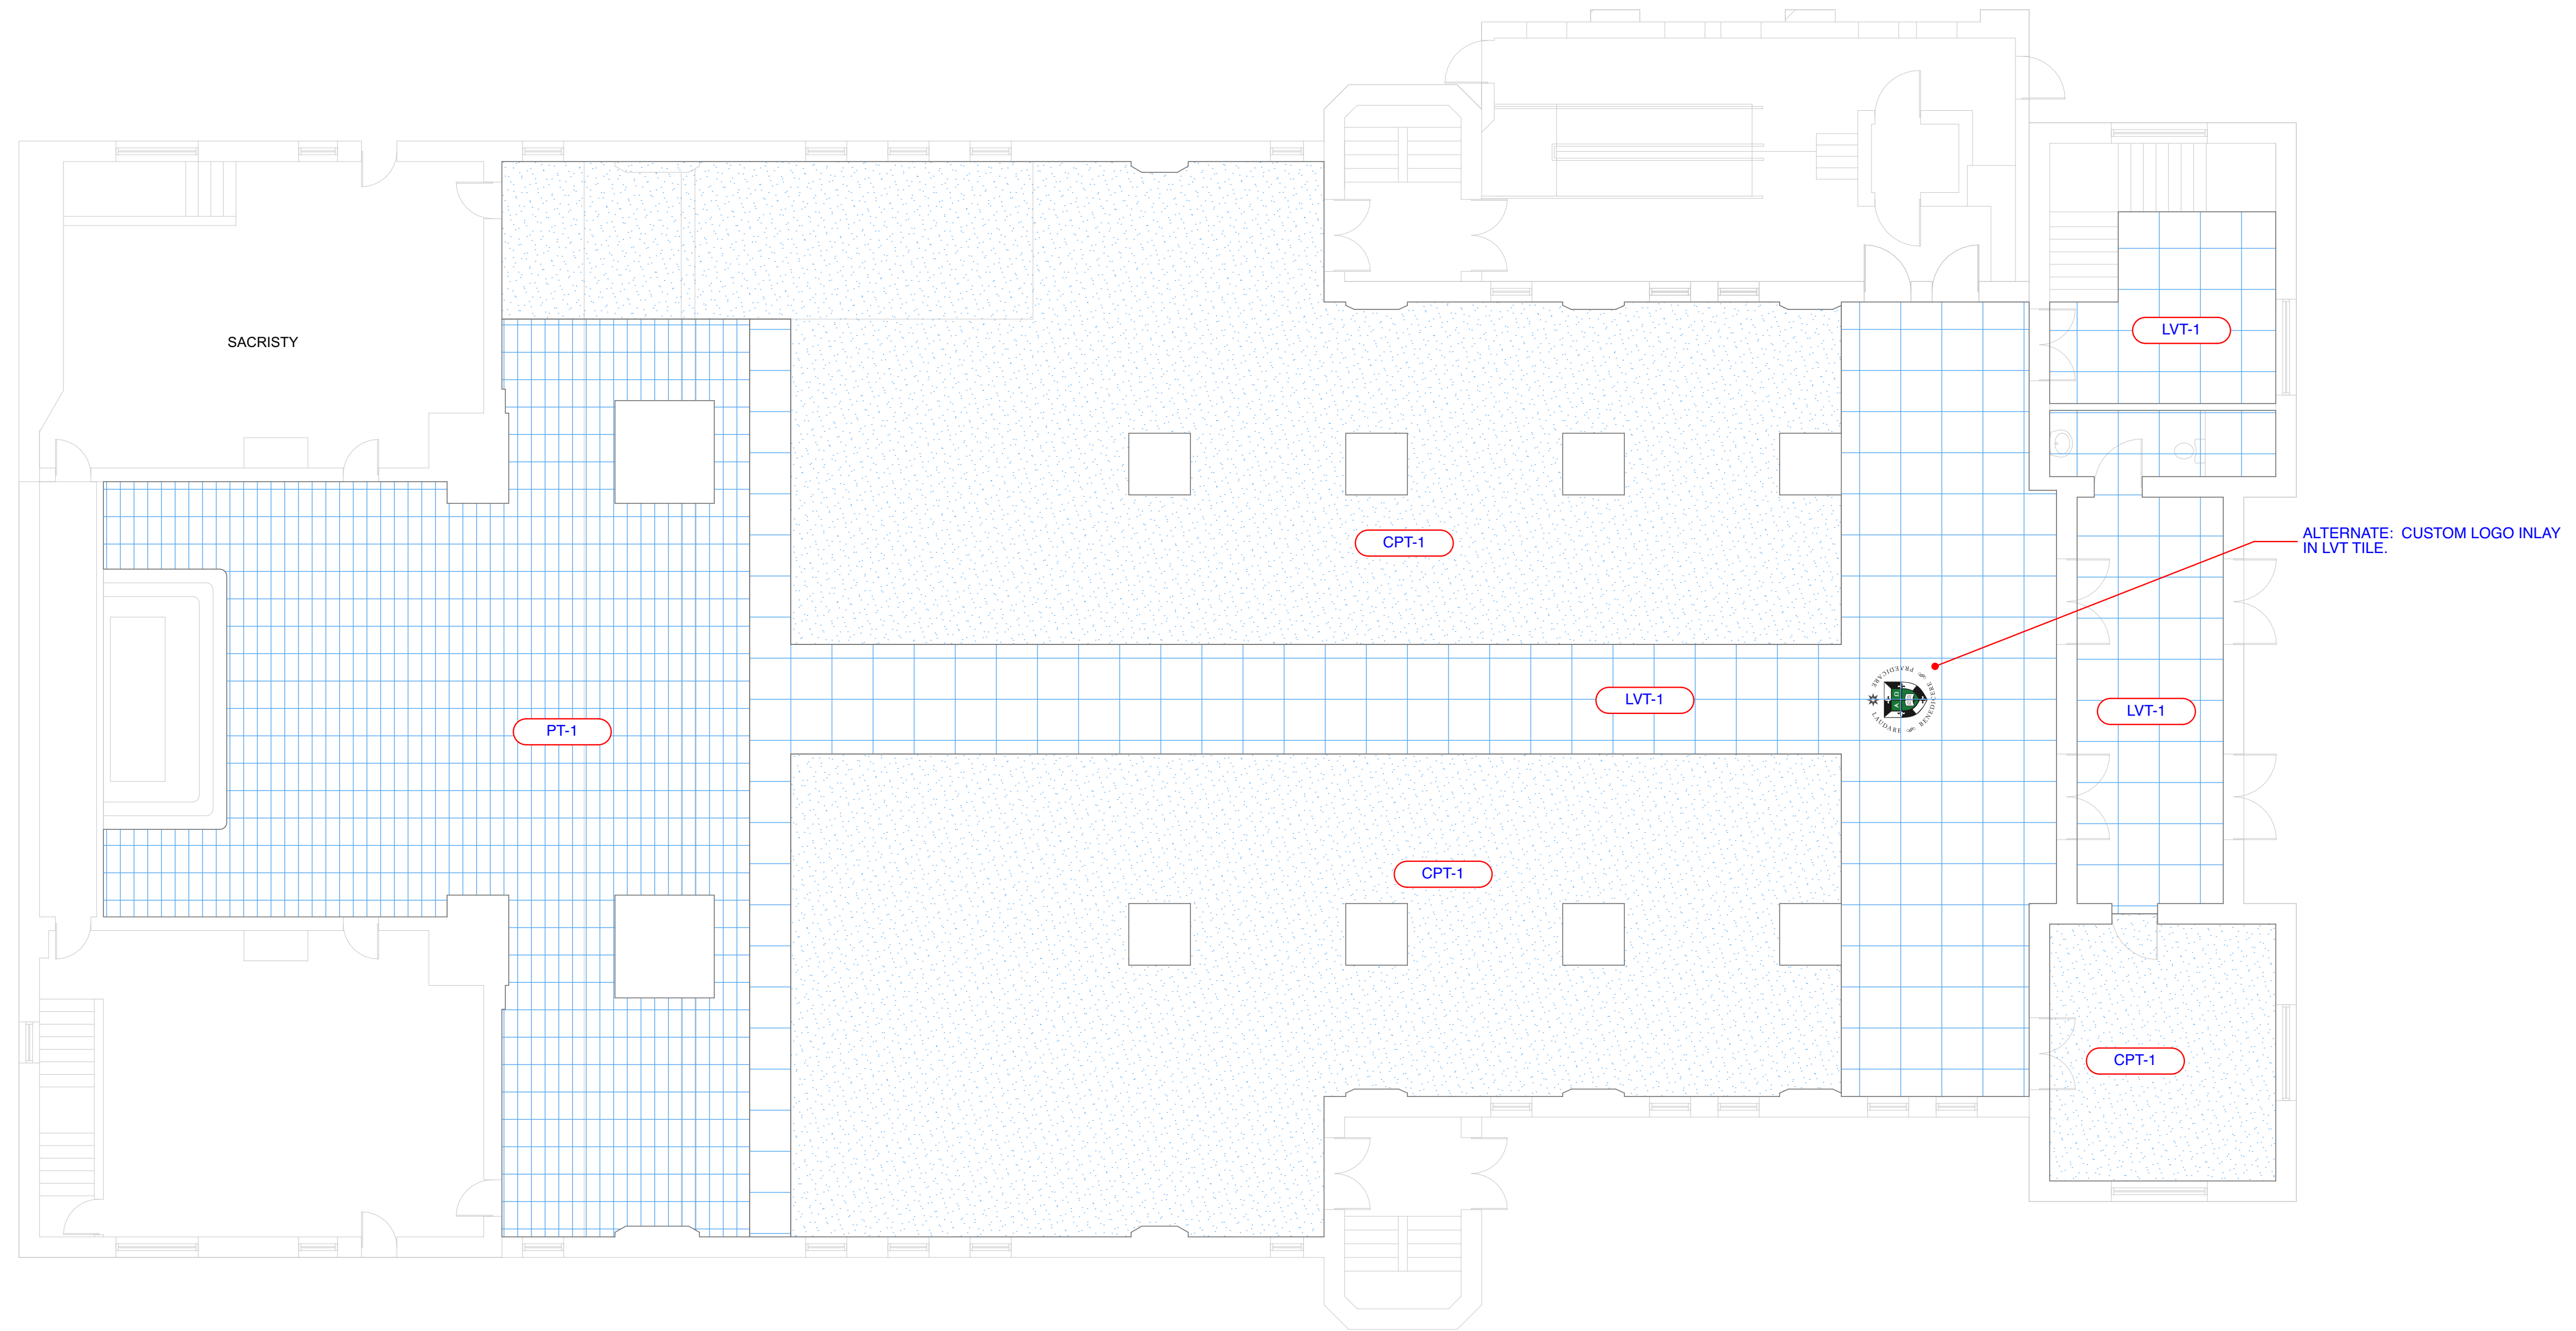

ST. DOMINIC'S CHURCH
 NEW FLOORING

ST. DOMINIC'S CATHOLIC CHURCH
 2915 FEDERAL BLVD
 DENVER, CO 80211

MARK	DATE	DESCRIPTION

A-701
 FINISH PLAN